




ELEVATION

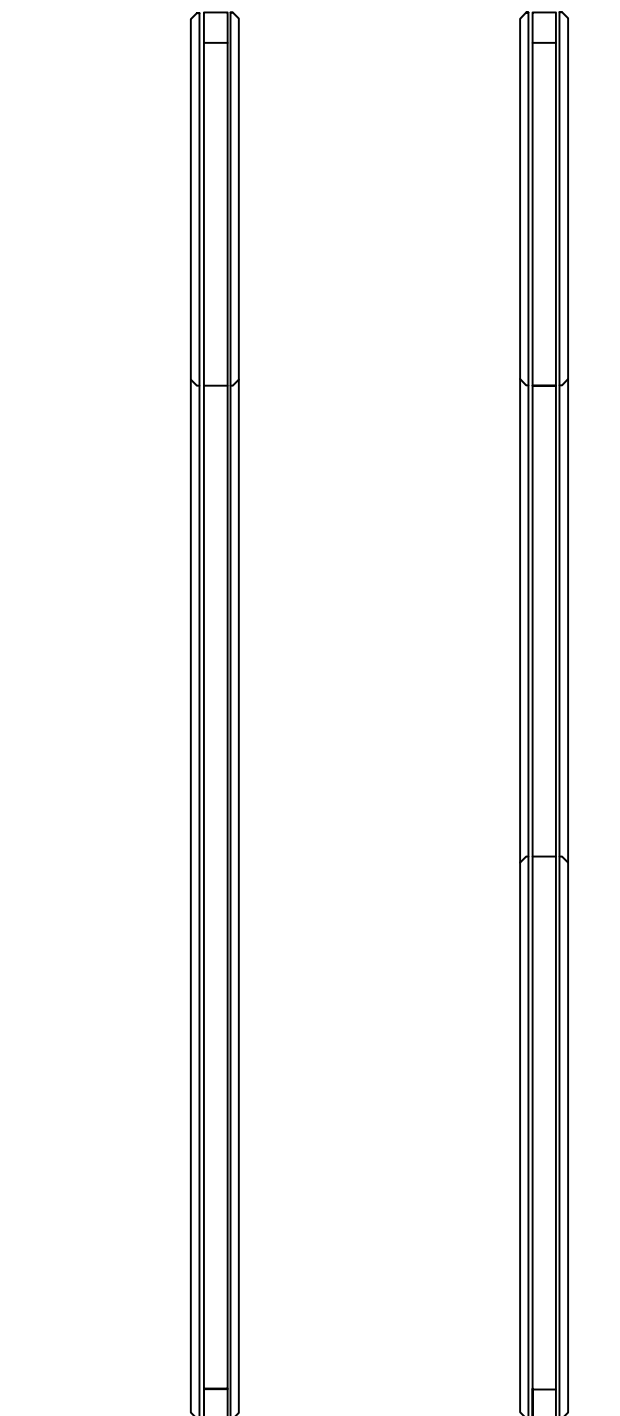

SECTION

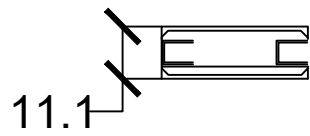

PLAN

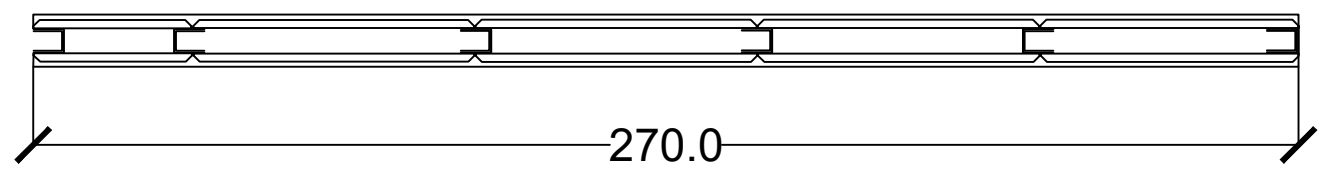

270.0