



SECTION

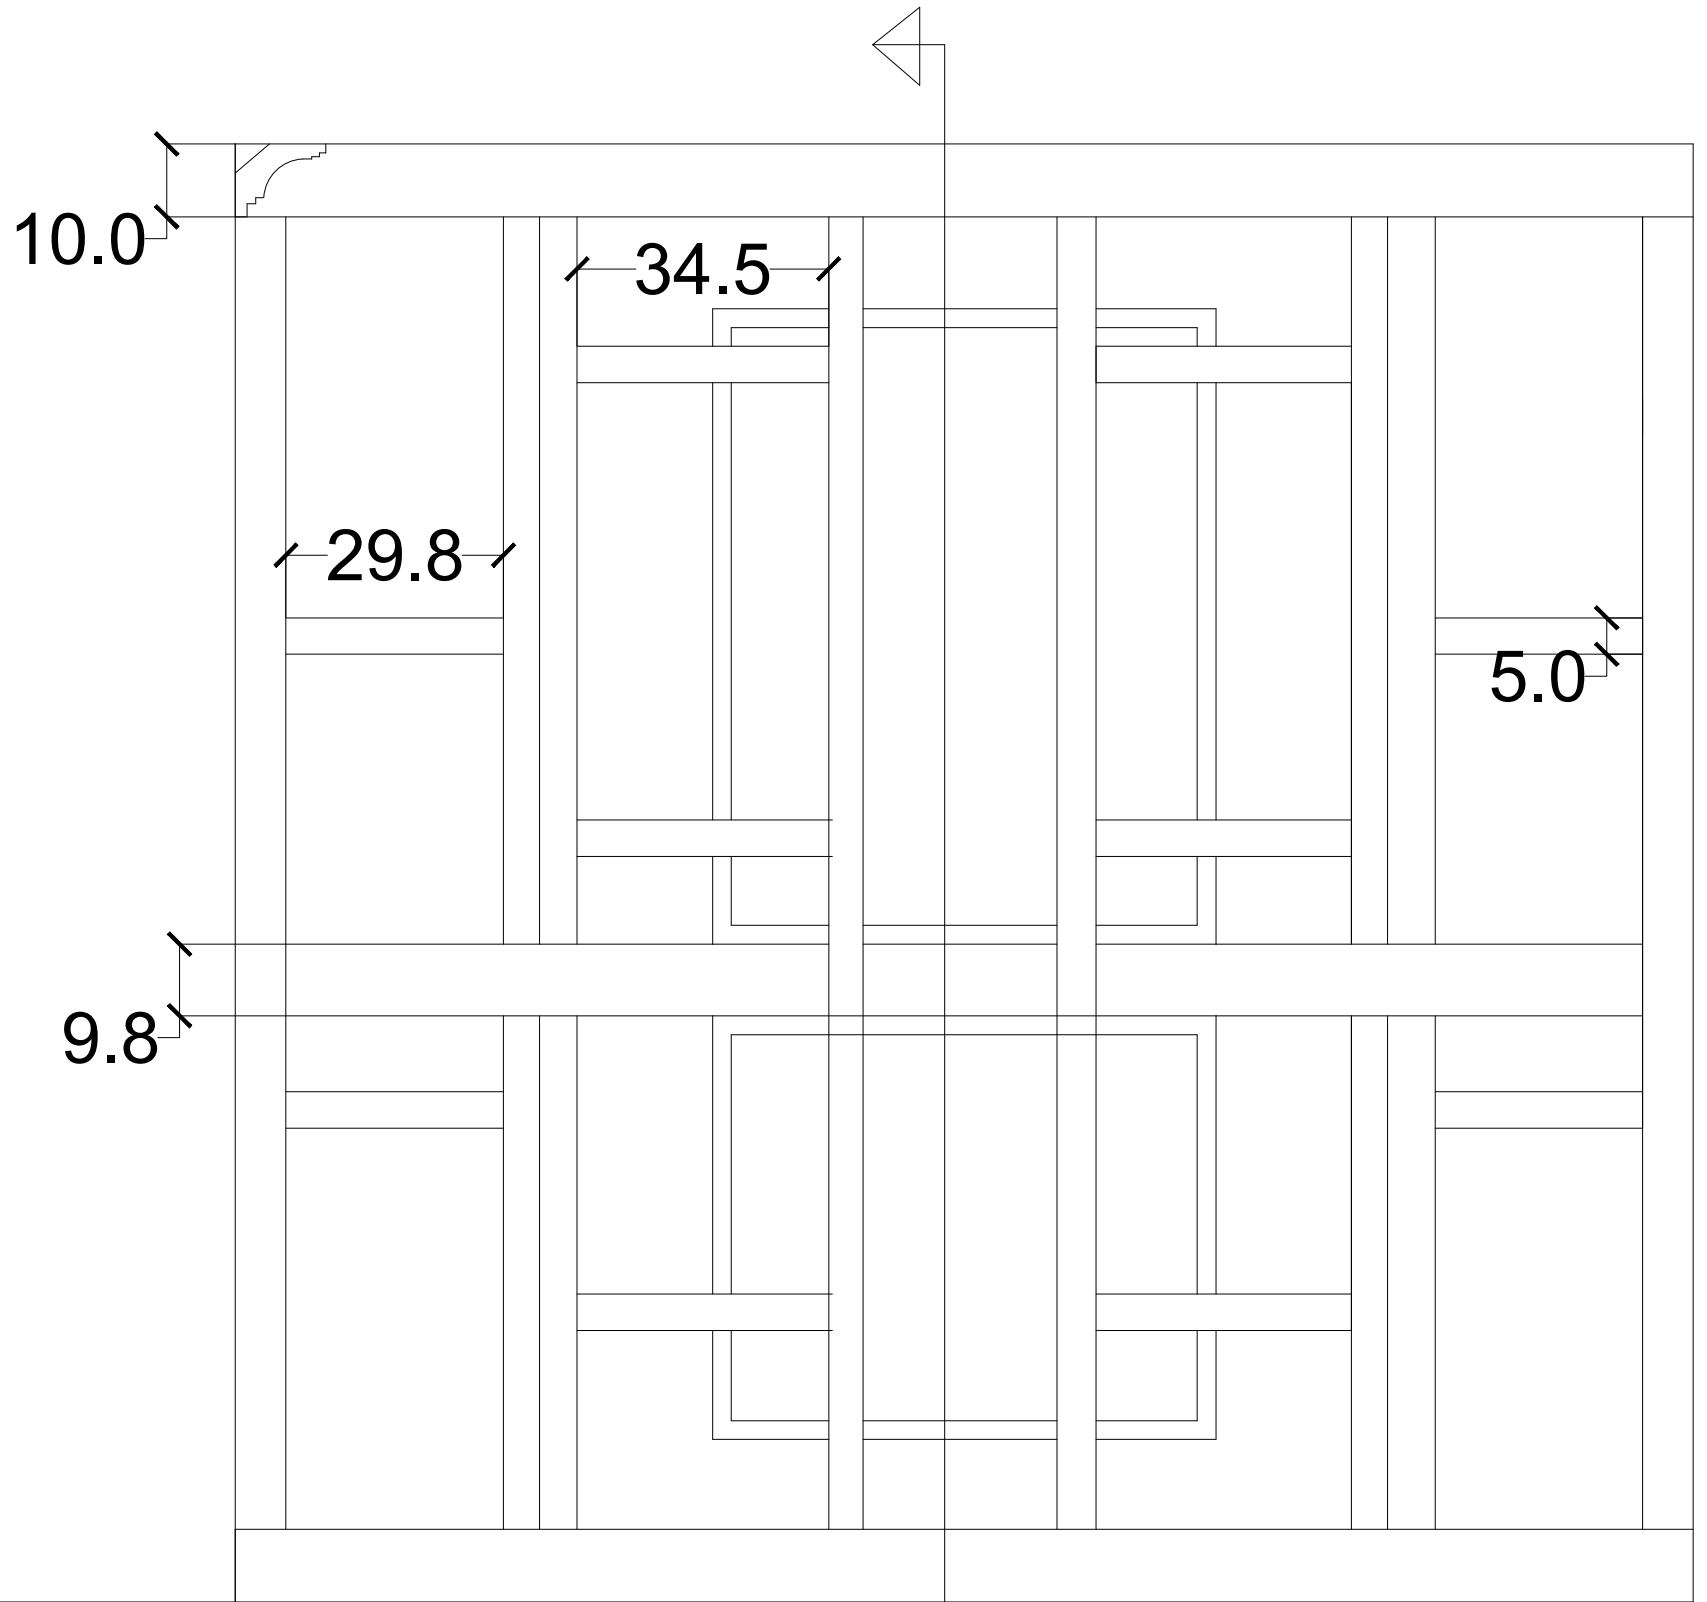

ELEVATION

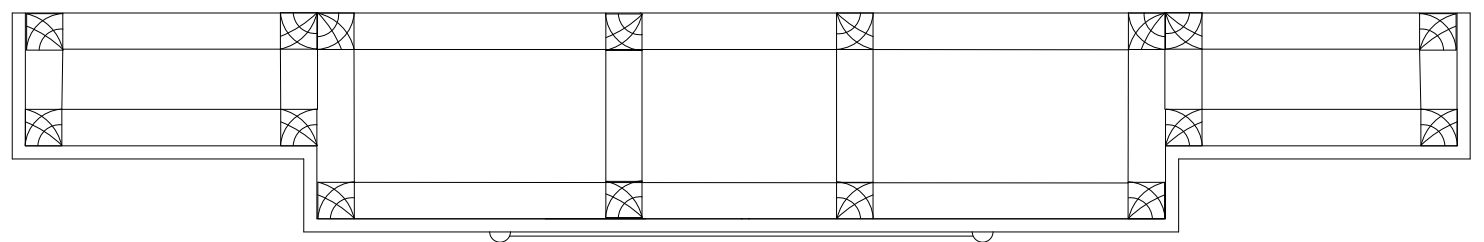

PLAN